


TYPICAL INSTALLATIONS

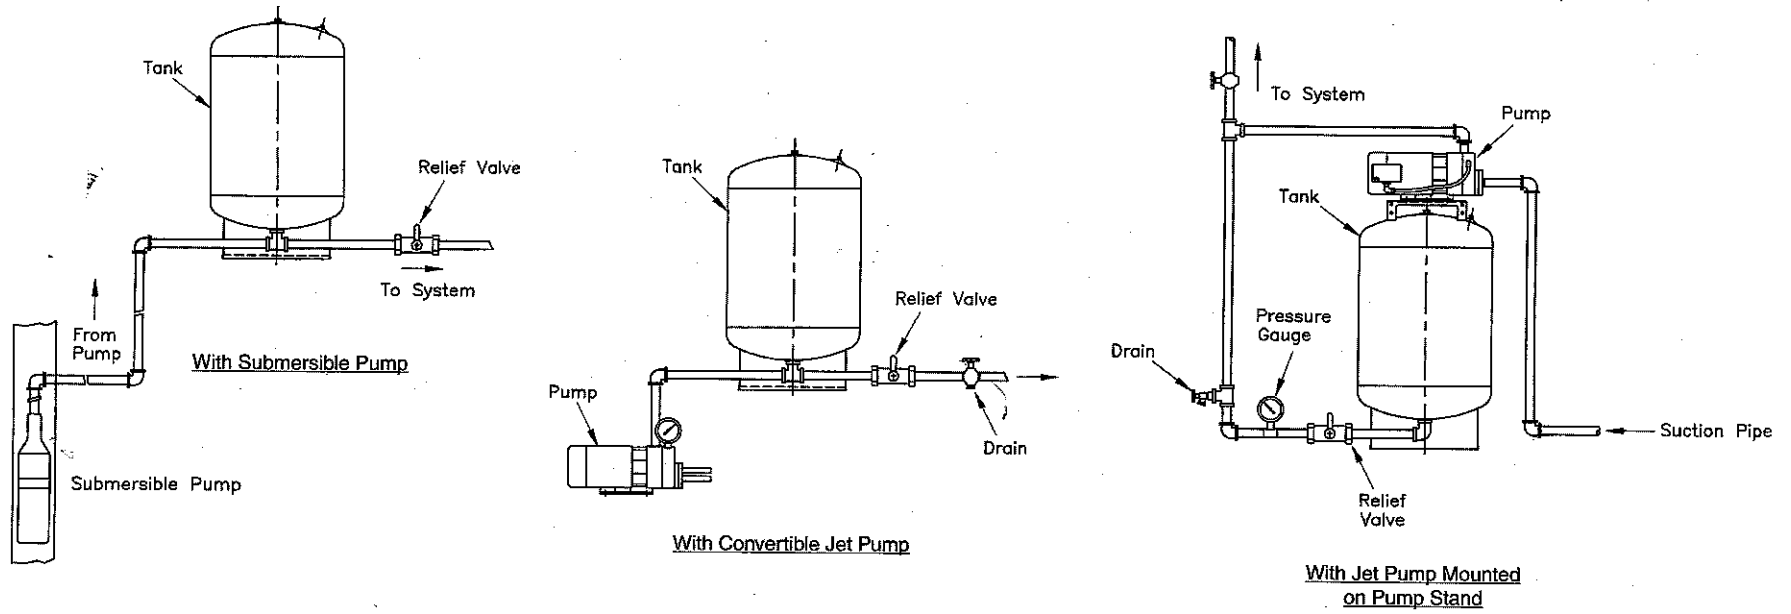

TYPICAL MULTIPLE TANK INSTALLATIONS

